



PRINTED: 8/10/2018 4:44:44 PM


FILE PATH: K:\Job 18-19\18-138-2 Valley Green Grow Facility Design\Drawings\Revit\Valley Green Grow_Render 2.rvt

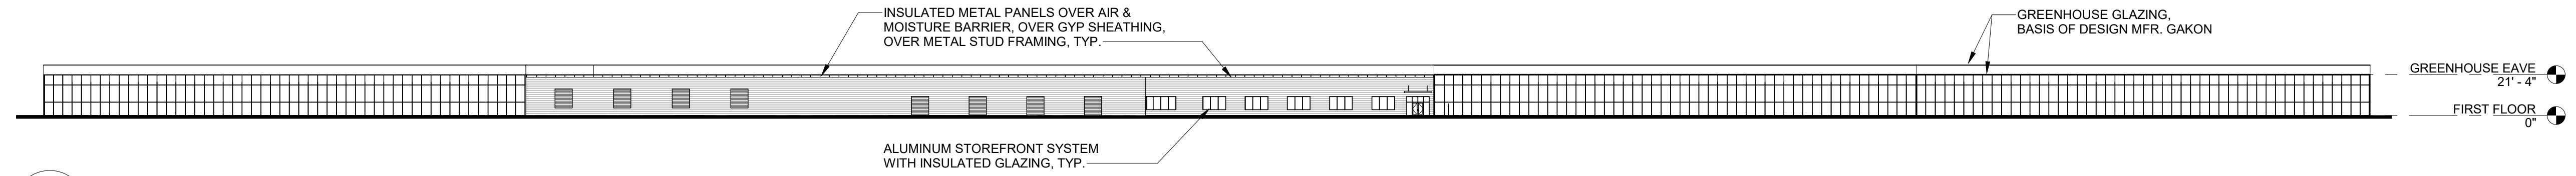


1 EAST EXTERIOR ELEVATION
A4.1 SCALE: 1" = 50'-0"

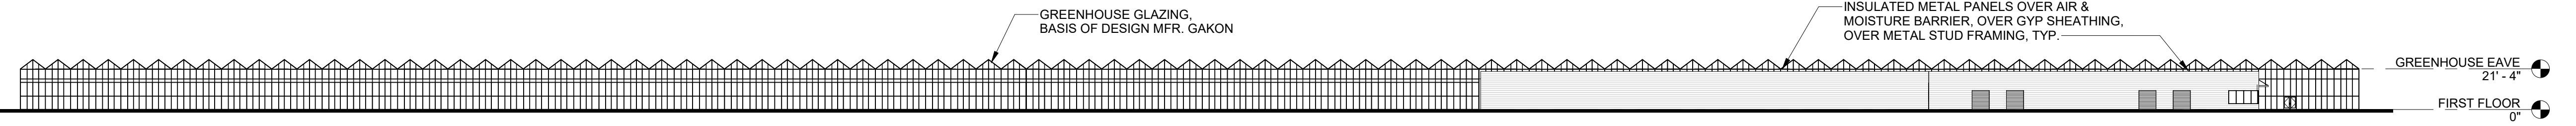

2 SOUTH EXTERIOR ELEVATION
A4.1 SCALE: 1" = 50'-0"

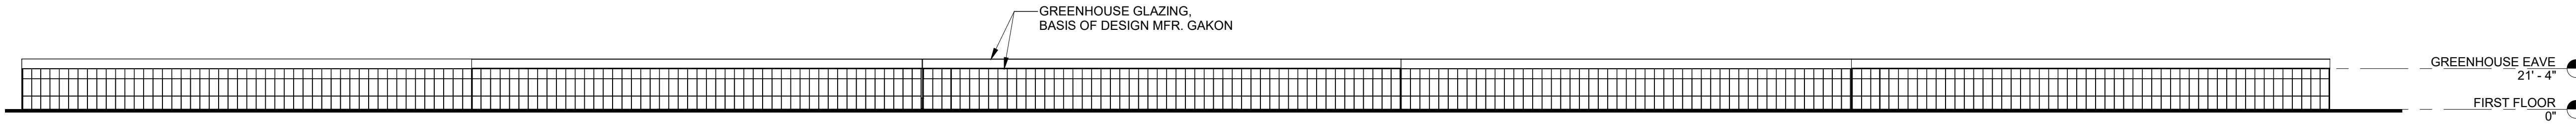

3 WEST EXTERIOR ELEVATION
A4.1 SCALE: 1" = 50'-0"

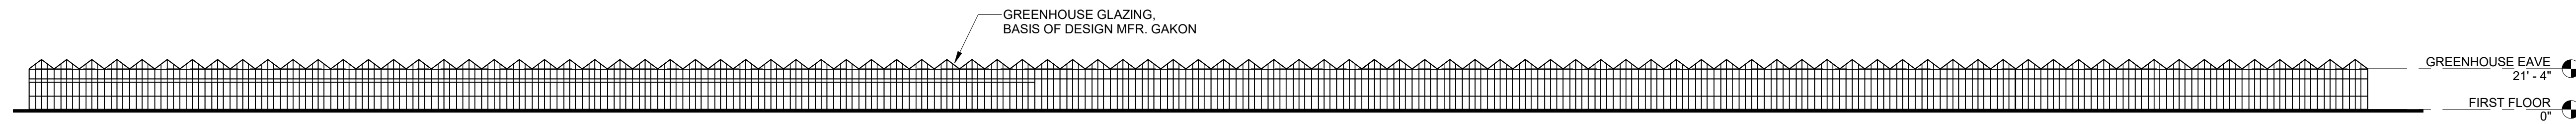

4 NORTH EXTERIOR ELEVATION
A4.1 SCALE: 1" = 50'-0"



7430 E Caley Ave
Suite 280
Centennial, CO 80111
P. (720) 258-4780

VALLEY GREEN GROW

CHARLTON MASSACHUSETTS

SCHEMATIC DESIGN

Project Number: D18-138
Date: 8/10/18
Drawn By: GM
Checked By: GM
Revisions:

No.	Date	Description
-----	------	-------------

Sheet Description
EXTERIOR ELEVATIONS

Sheet Number

A4.1