

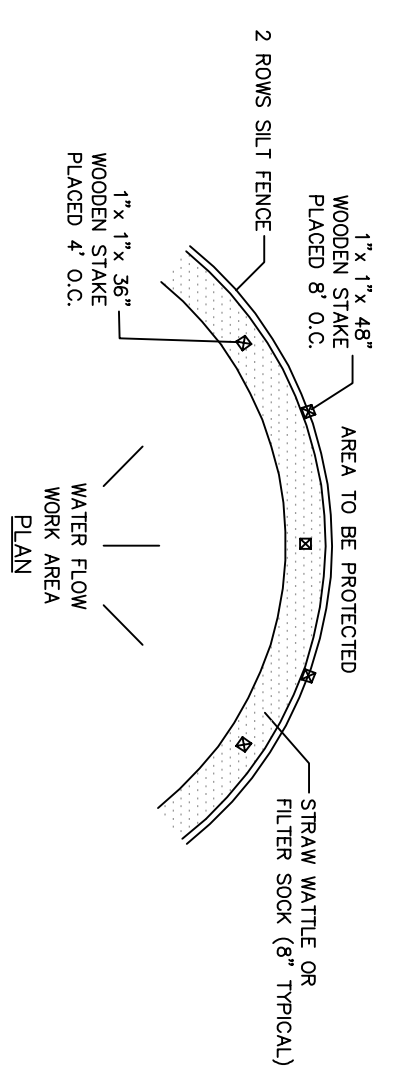


ZONING: AGRICULTURAL	
REQUIRED	PROPOSED
AREA: 60,000 S.F.	AREA: 117,856 S.F.
FRONTAGE: 175'	FRONTAGE: 100.48'
FRONT YARD: 30'	FRONT YARD: 339.21'
SIDE YARD: 15'	SIDE YARD: 25.41'
REAR YARD: 30'	REAR YARD: 75.38'

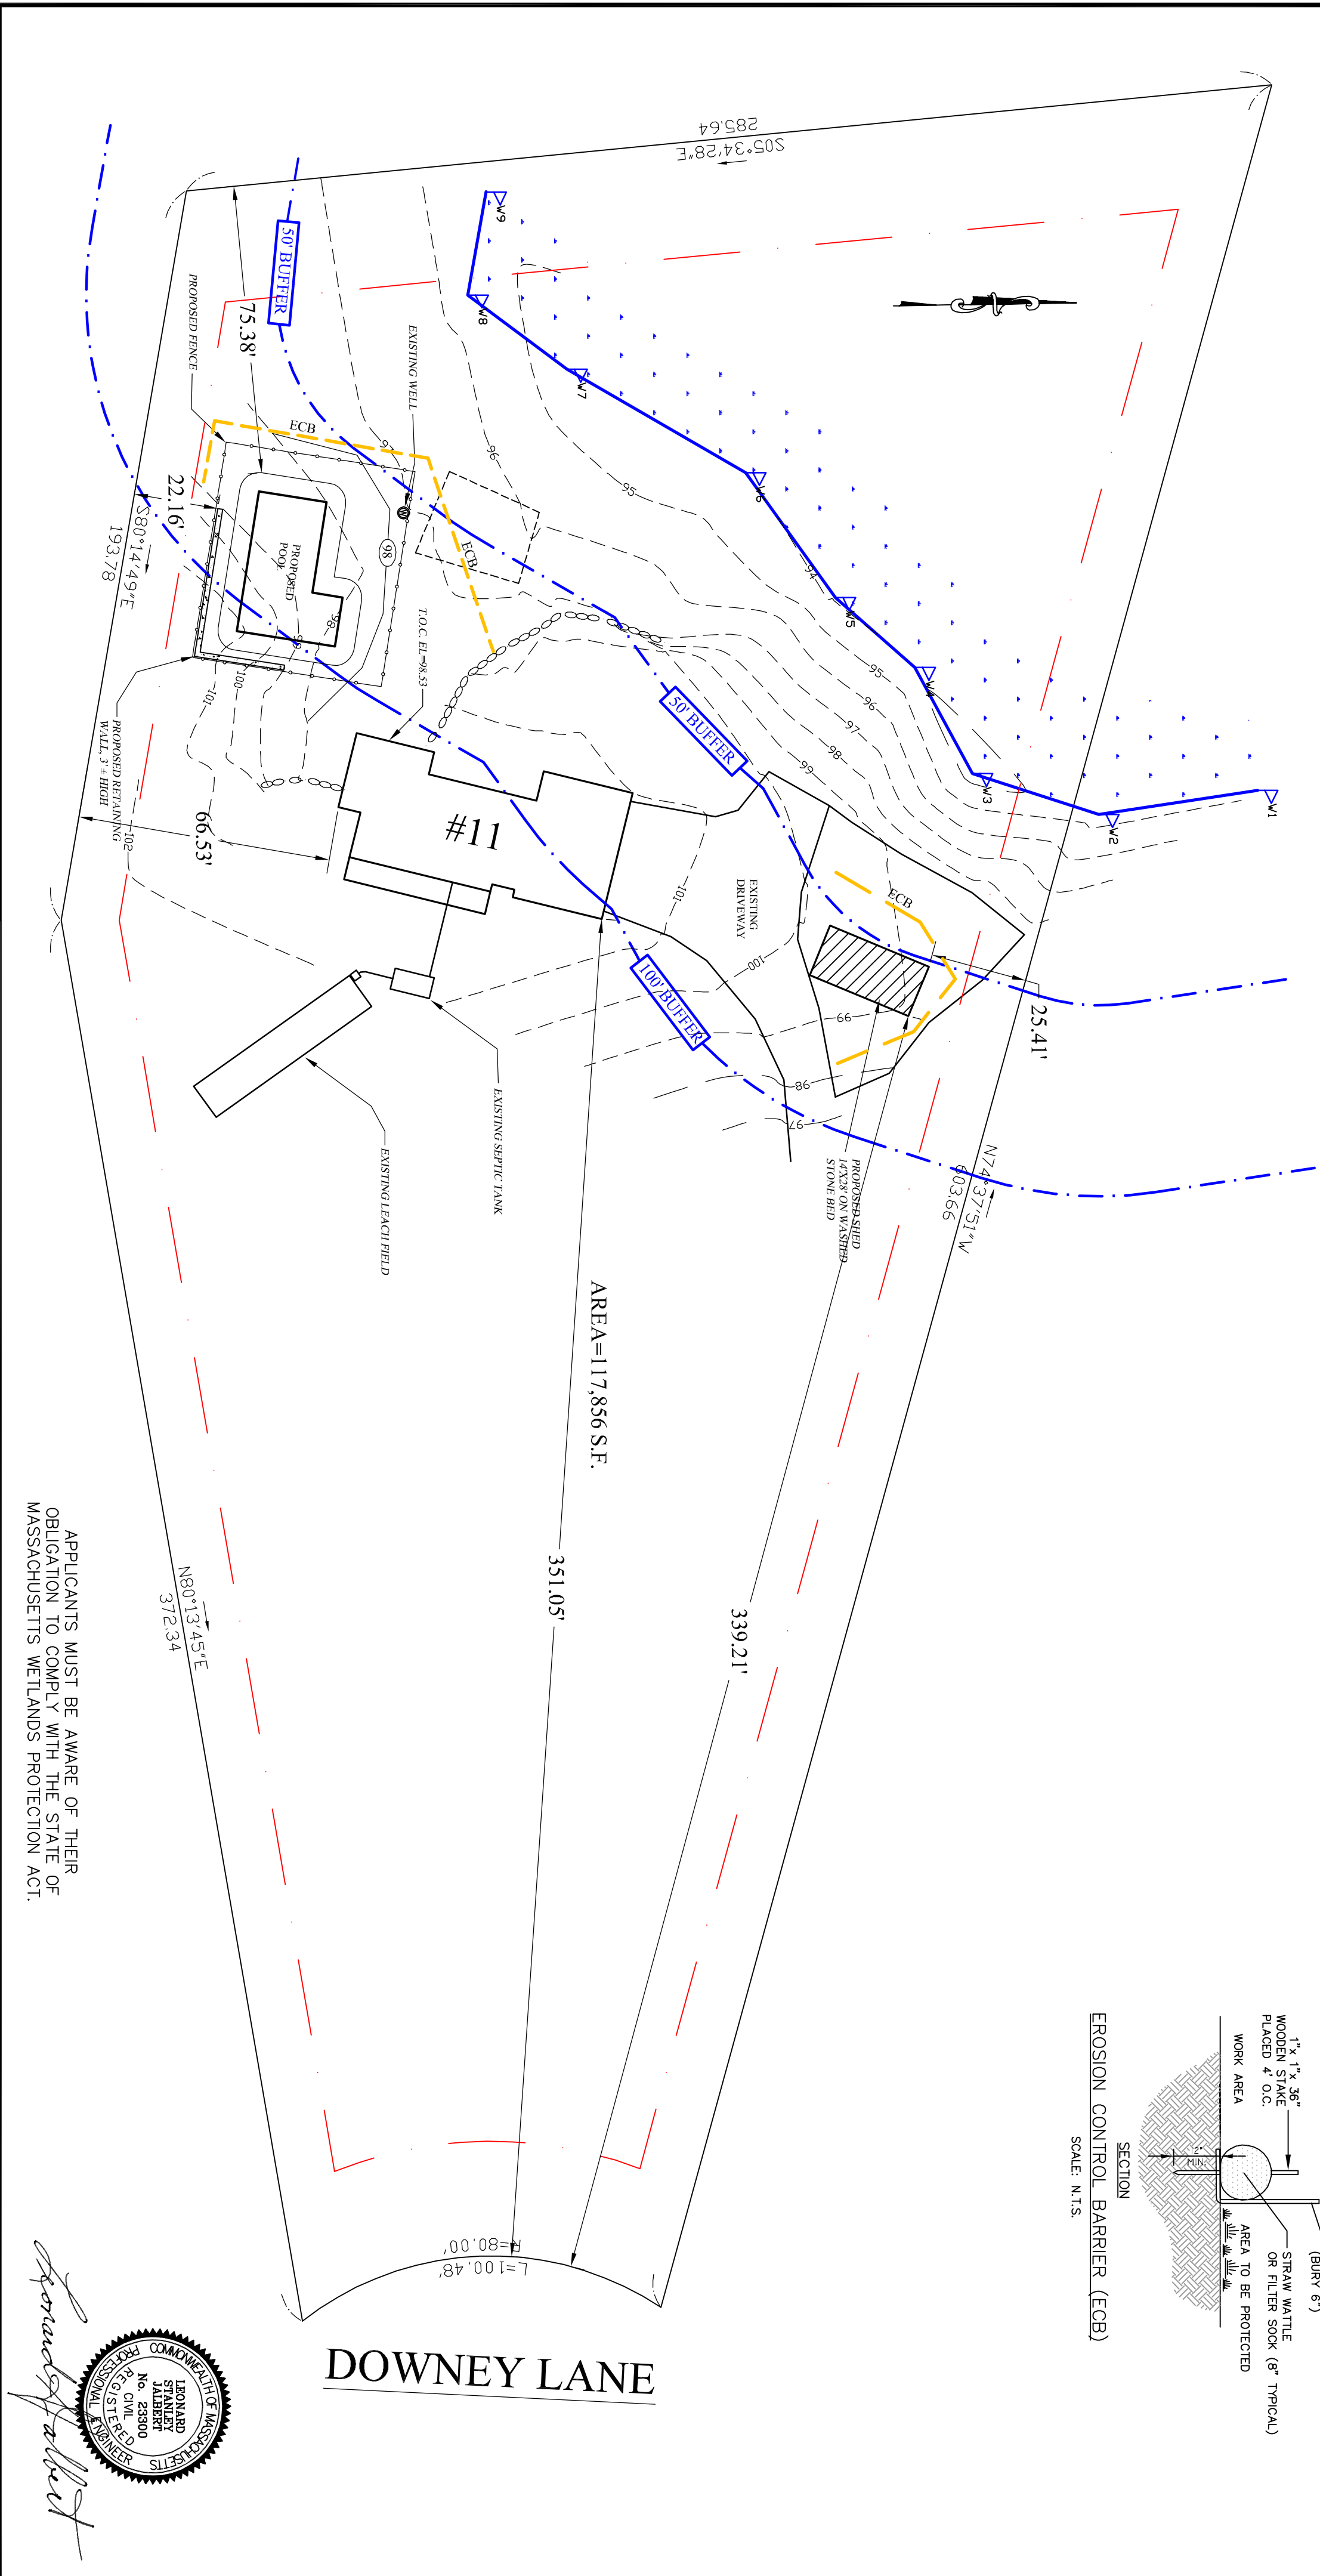

APPLICANTS MUST BE AWARE OF THEIR OBLIGATION TO COMPLY WITH THE STATE OF MASSACHUSETTS WETLANDS PROTECTION ACT.

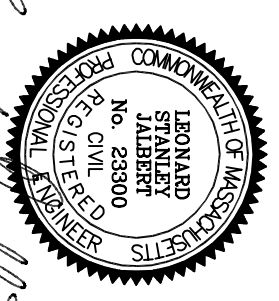

*Leonard Stanley Jaber*

ORIGINAL		REVISIONS					
DATE	BY	REV.	DATE	DESCRIPTION	MADE	CHK'D	AP'VD
11/12/20	AMT						
	LSJ						
	LSJ						
	MLJ						

**JALBERT ENGINEERING, INC.**

CIVIL ENGINEERS & SURVEYORS

54 Main Street  
Sturbridge, Massachusetts 01566-1244  
Telephone: (508) 347-5136 • Toll Free: 1-800-339-5136  
Fax: (508) 347-7962

**PROPOSED SITE PLAN**

ALLEN M. BERGUME  
11 DOWNEY LANE  
CHARLTON, MASSACHUSETTS

(IN FEET)  
1 inch = 30 ft.

PLAN DATE:	11/12/20
DWG NUMBER	20139