



This template is good for the so called standard deck. The size of the components, support tubes and spread footings required varies depending on the size and spacing of the joist, beams and spacing of the tubes. This is adapted from

<http://www.awc.org/Publications/DCA/DCA6/DCA6-09.pdf>

which you may use for design information and spans

Darken the options you would like to use, fill in the blanks for sizes of the components and dimensions. Then submit these sheets, a plot plan and the completed application, we will review and the permit should be ready in 2 weeks, we will call you.

Department of Building Inspectional Services

Town of Charlton


508-248-2241

Owner name _____

Address _____

Contact Phone _____

Contact E-mail _____

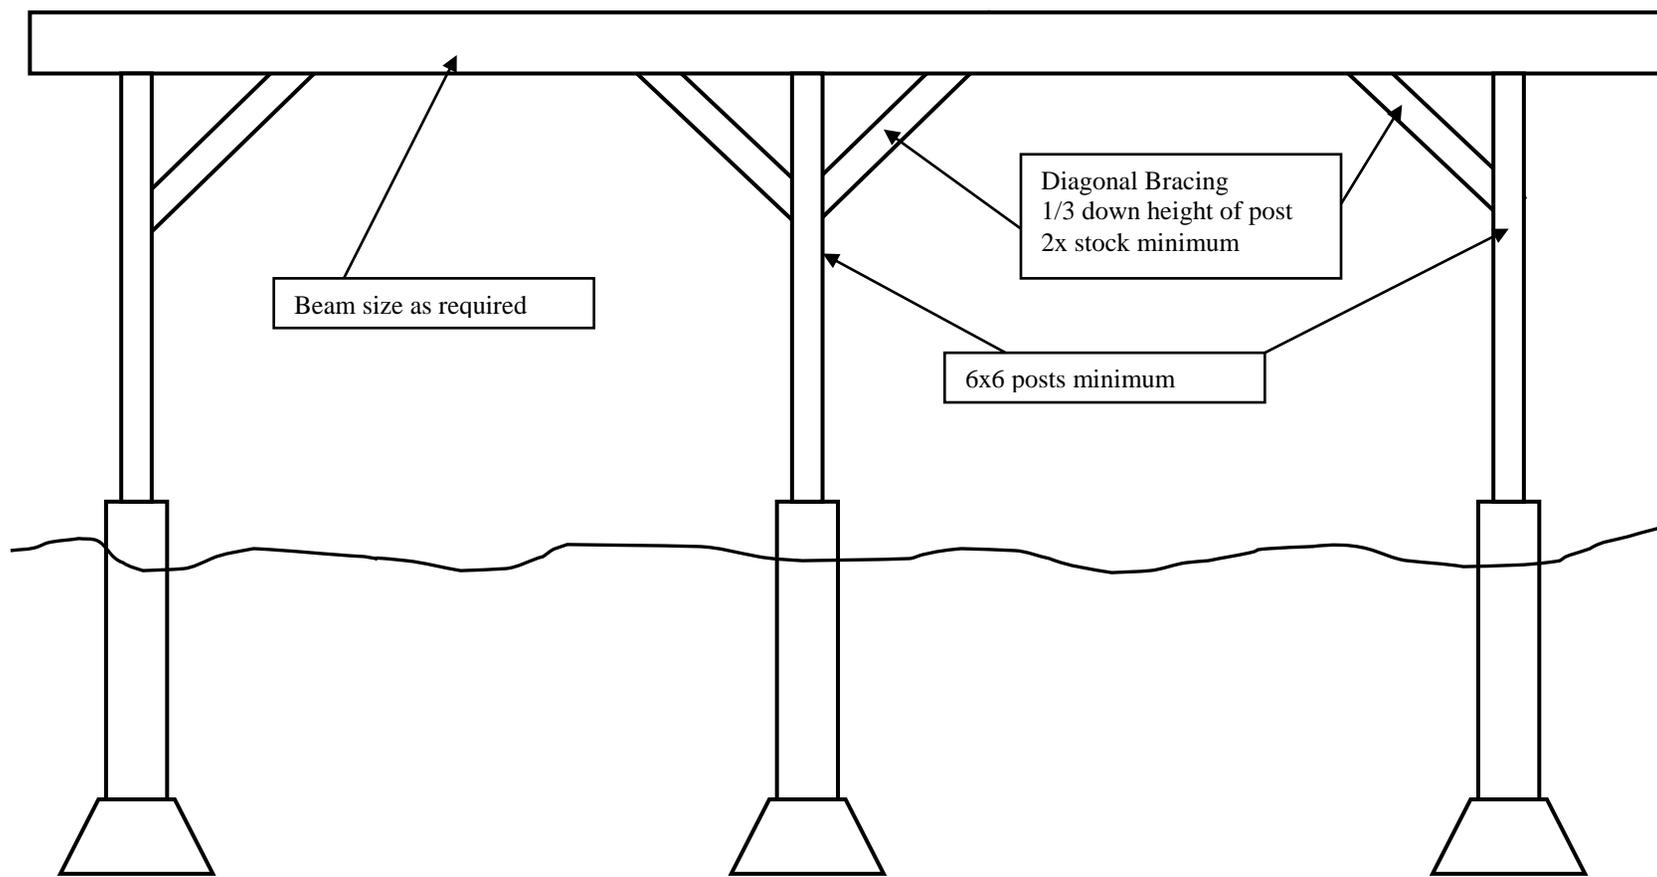




Owner name _____

Address _____


Contact Phone _____

Contact E-mail _____

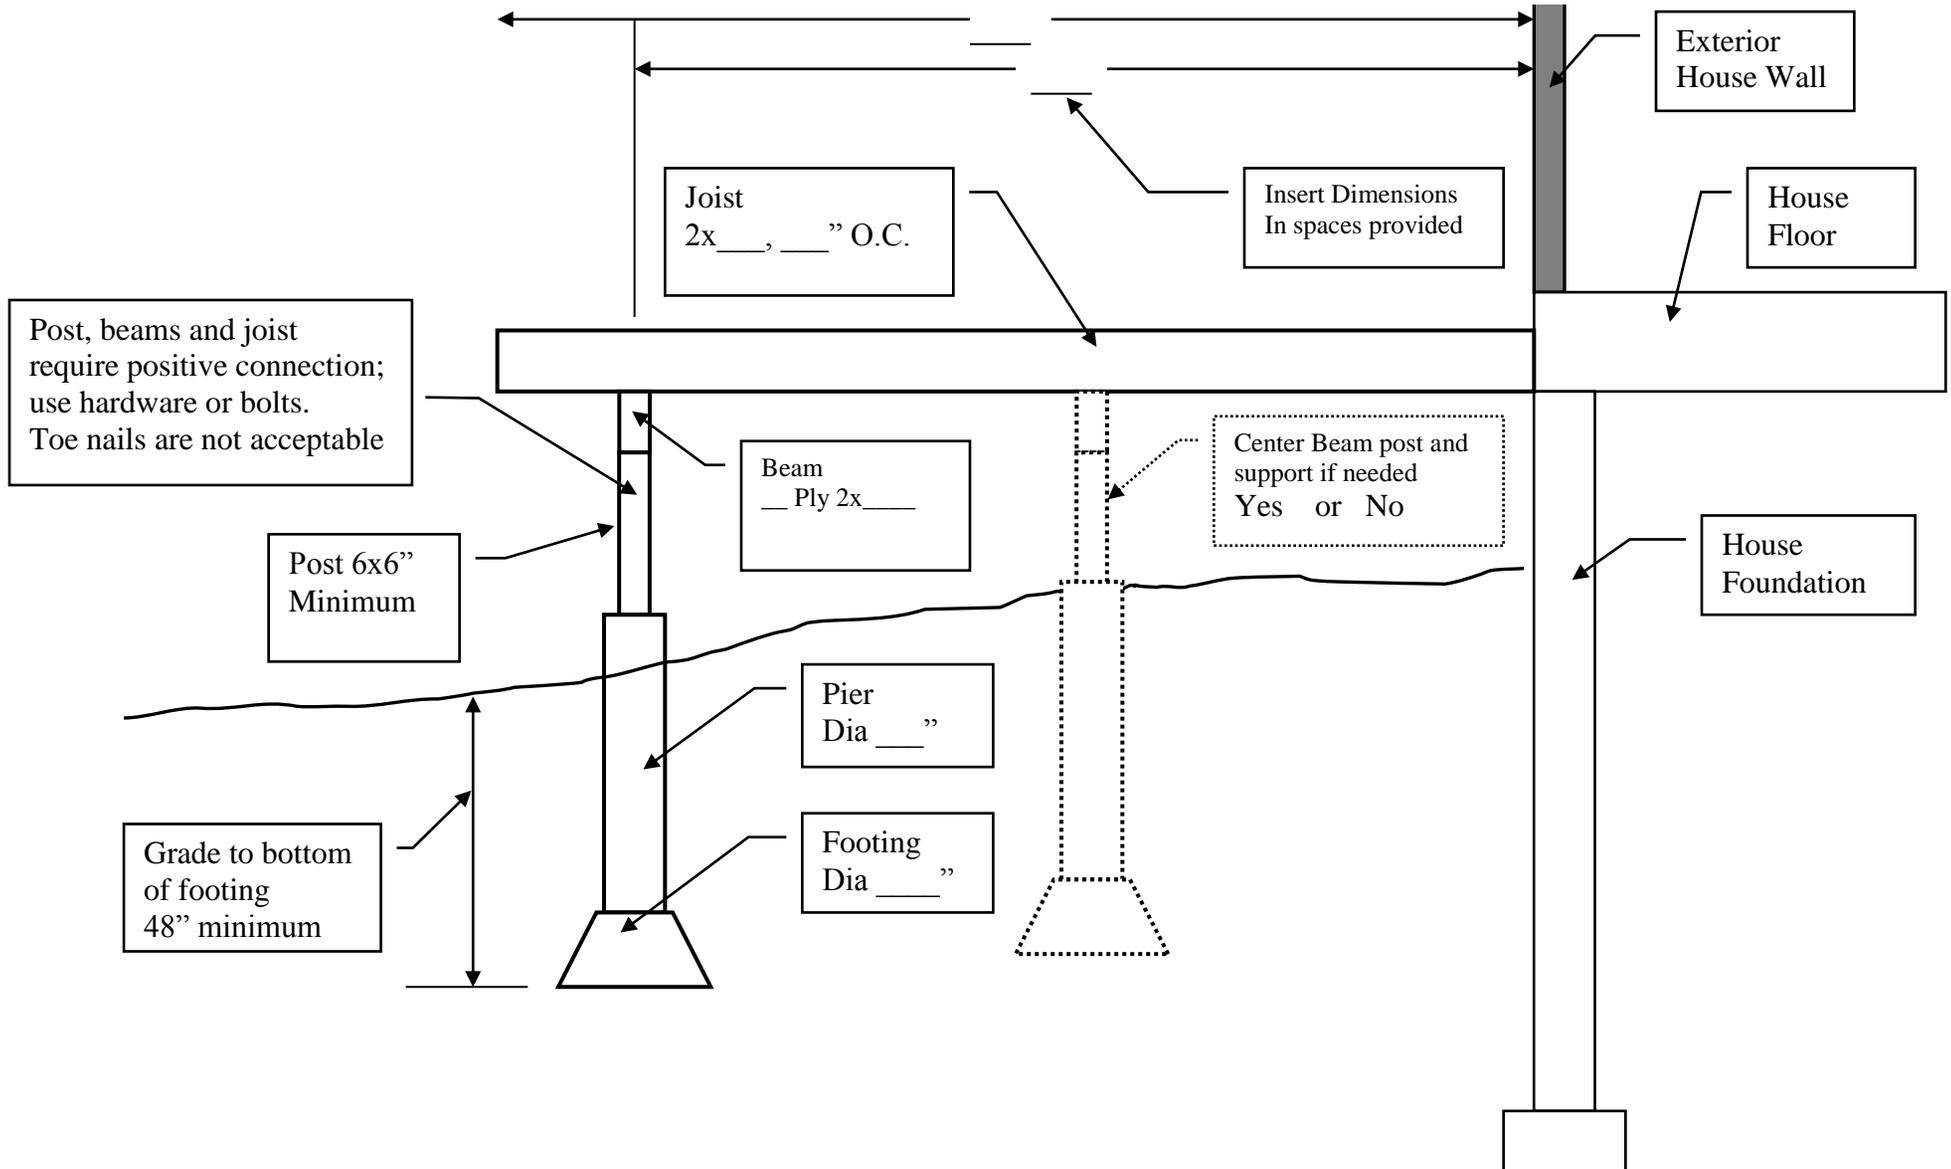



Stairways must be a minimum of 36" wide, sufficiently constructed to support up to 4 Adults climbing the stairway simultaneously and connected at the top to hold them when fully loaded.

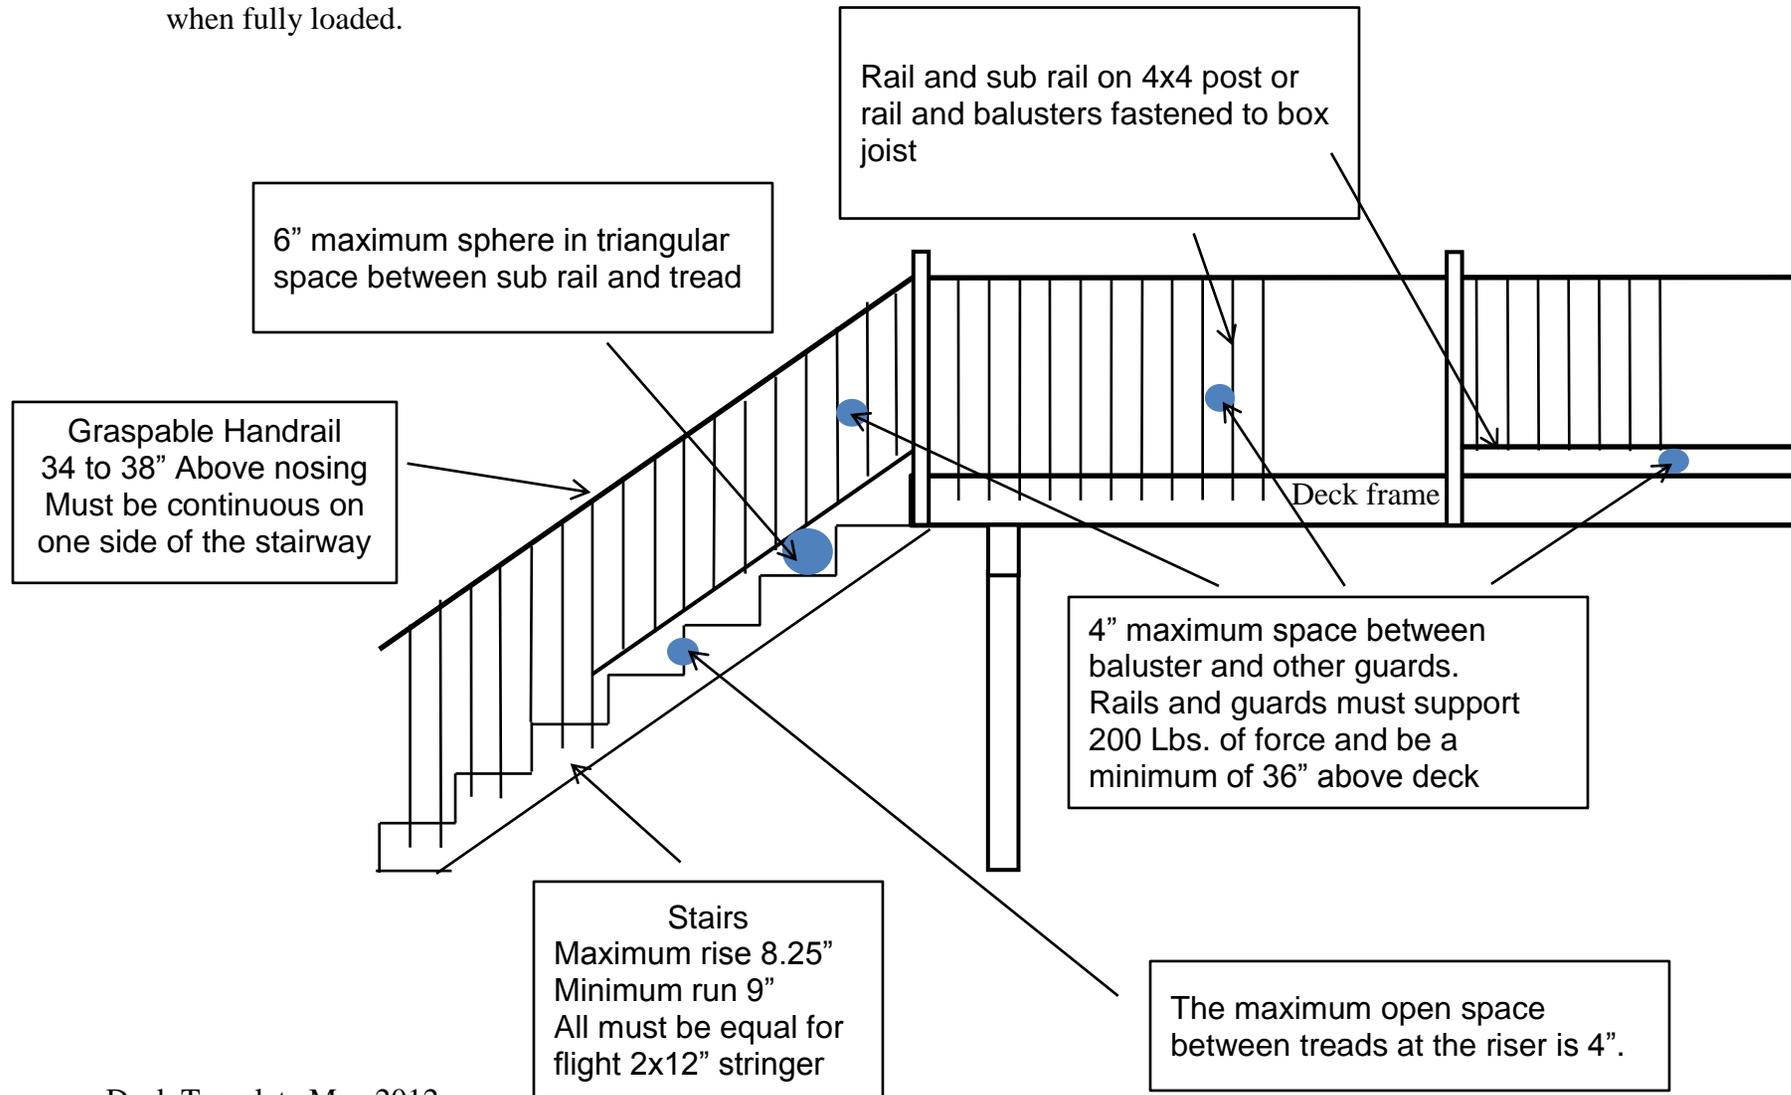



Owner name _____

Address _____

Contact Phone _____

Contact E-mail _____

