



ORIGINAL		REVISIONS	
DATE	BY	REVI. DATE	DESCRIPTION
9/23/20	AMT	11/3/20	ECOTECH COMMENTS
DRAFTED BY:	AMT		MADE CHK'D APVD
CHECKED	LSJ		LSJ
SUPERVISOR	LSJ		LSJ
REVIEWED	MLJ		
REVIEWED			
REVIEWED			

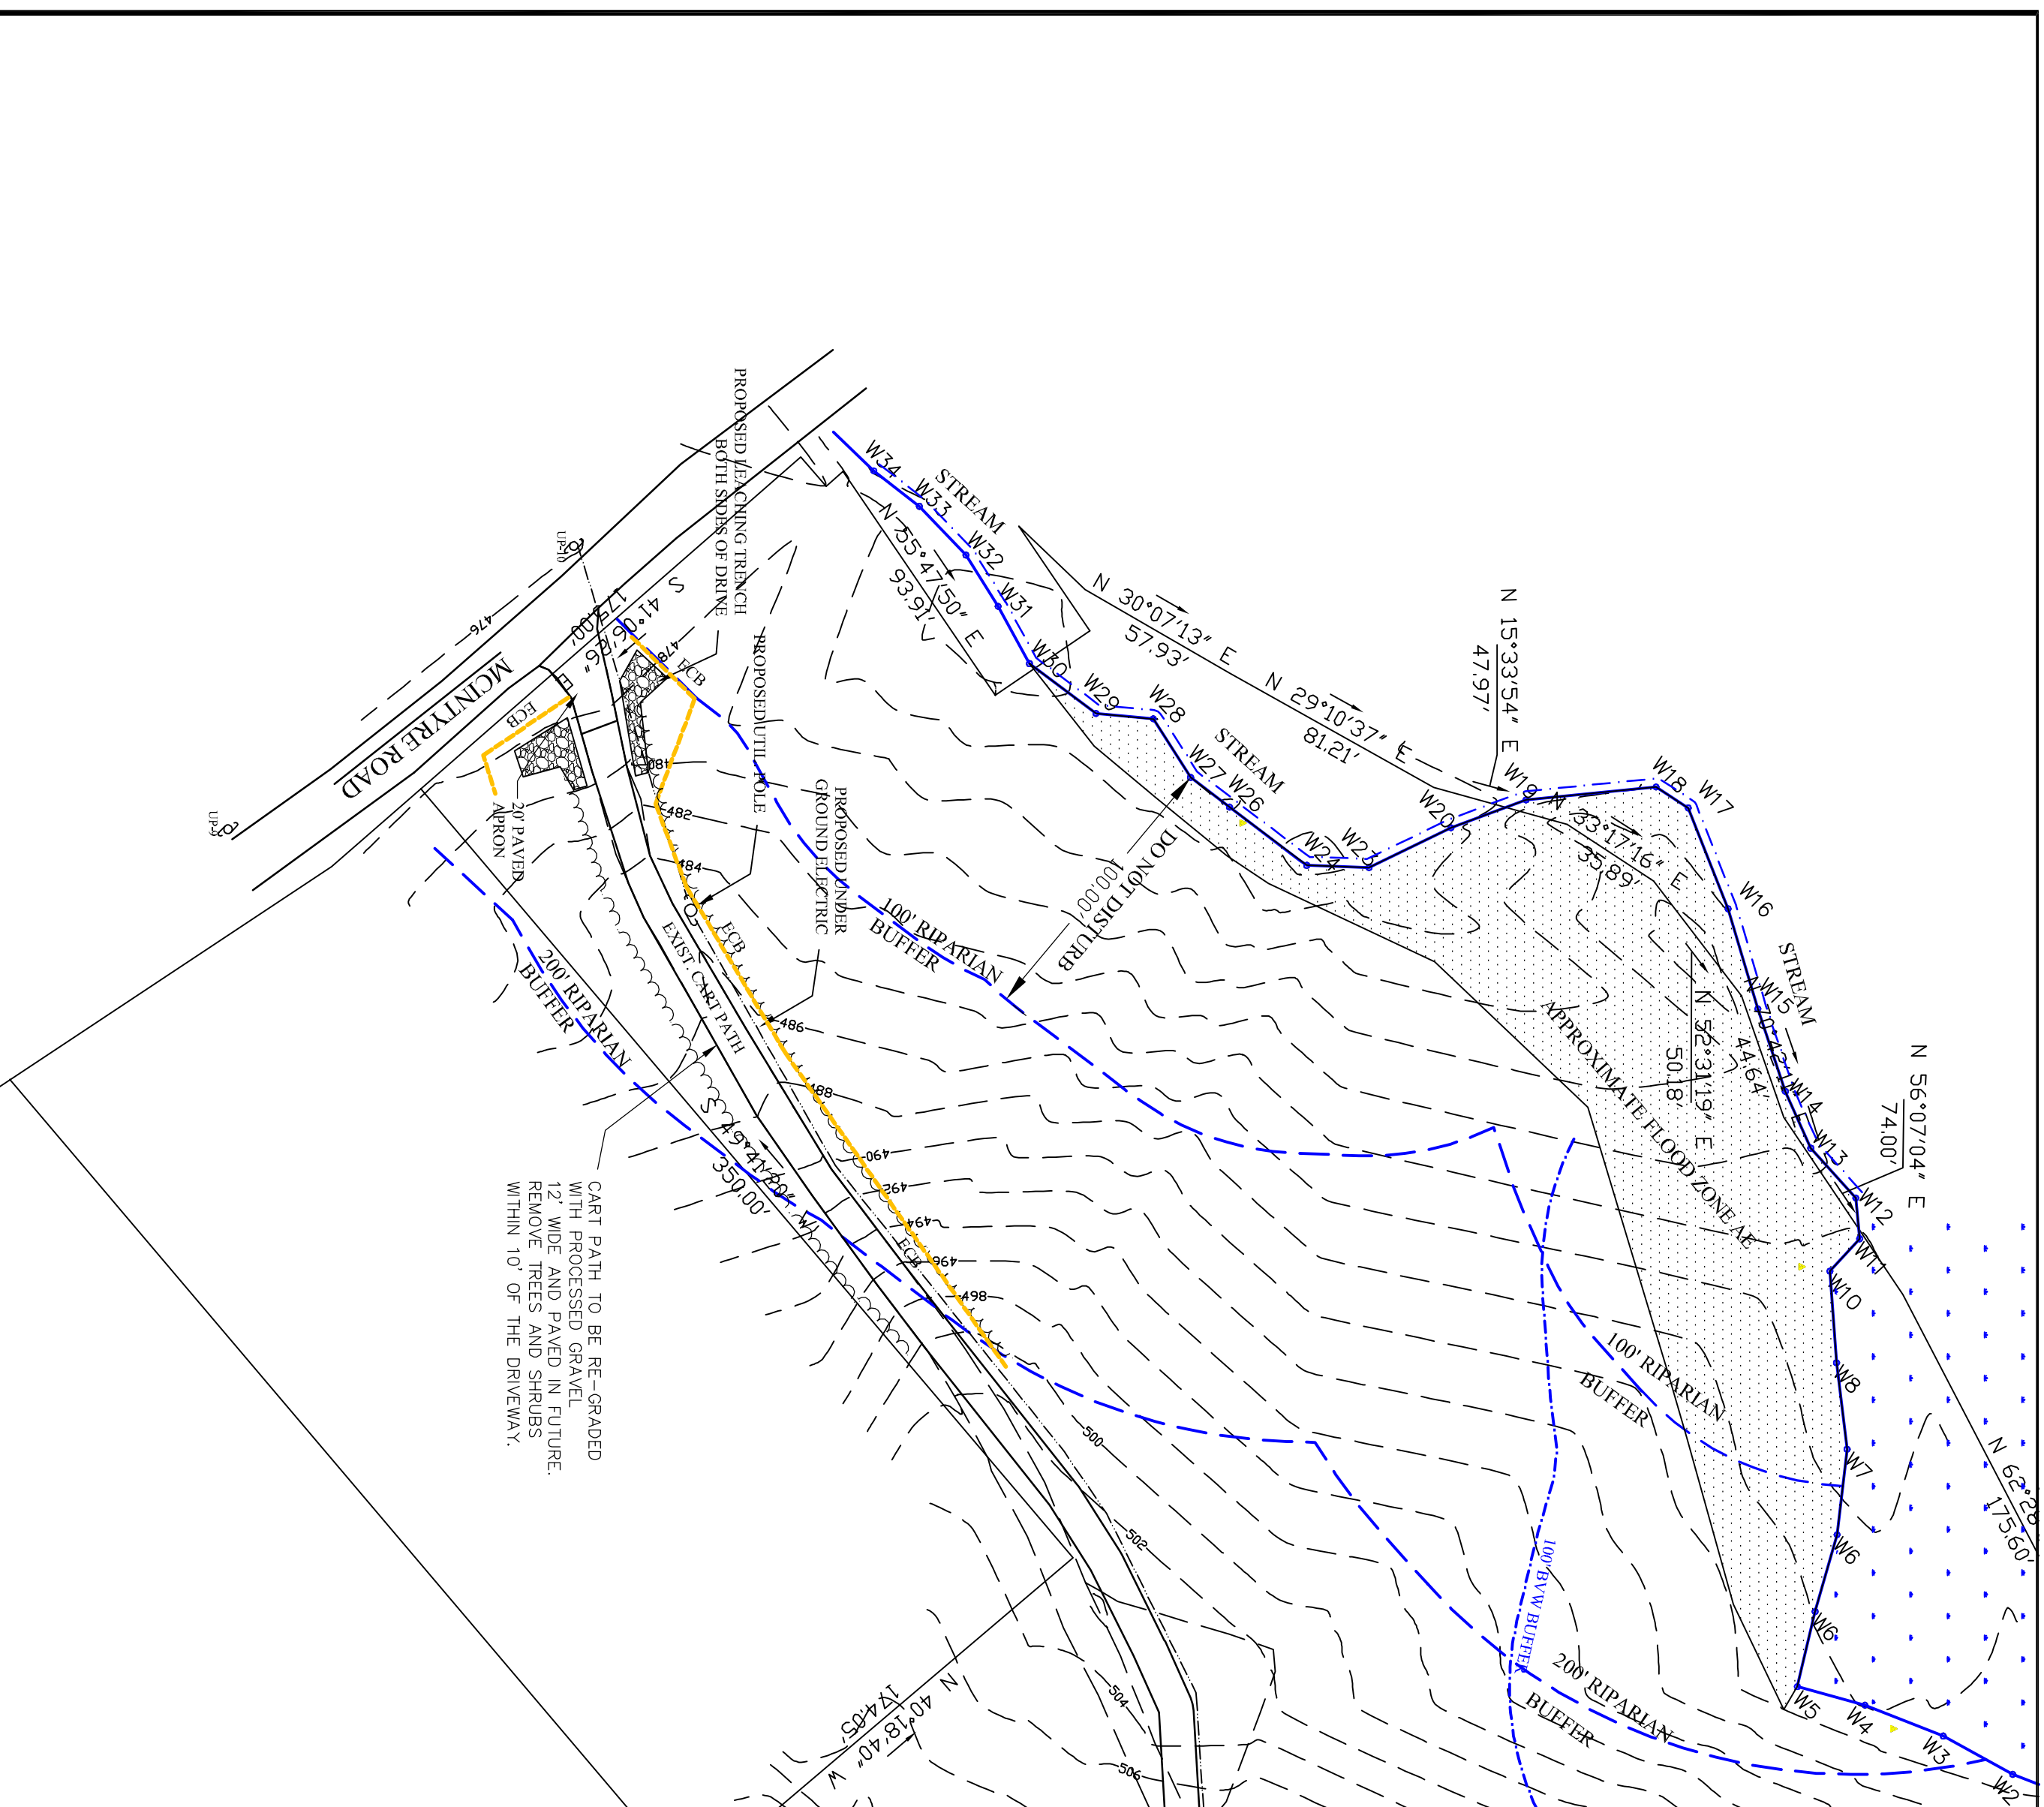


TOTAL LOT AREA = 10.526 ACRES
RIVER FRONT AREA WITHIN THE LOT = 107,221 ± S.F.
PROPOSED AREA OF ALTERATION/DISTURBANCE = 7,768 S.F.
PERCENT ALTERATION, (7768 / 107221) X 100 = 7.24%

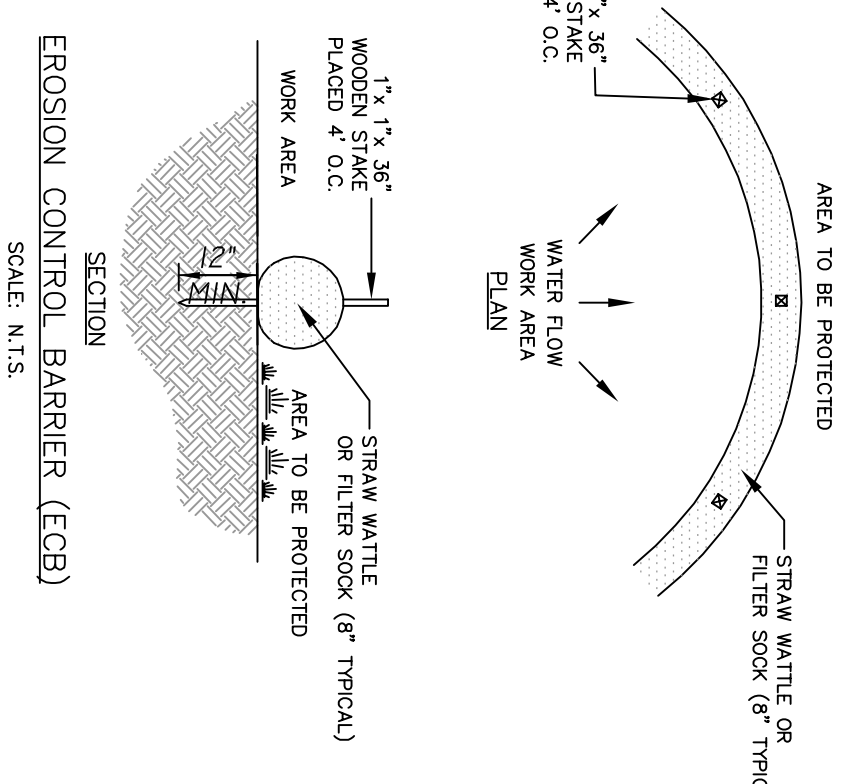

JALBERT ENGINEERING, INC.
CIVIL ENGINEERS & SURVEYORS

54 Main Street
Sturbridge, Massachusetts 01566-1244
Telephone: (508) 347-5136 • Toll Free: 1-800-339-5136
Fax: (508) 347-7962

PROPOSED DRIVEWAY PLAN
FOR: JEREMY FOSKETT
LOT 2, MCINTYRE ROAD
CHARLTON, MASSACHUSETTS

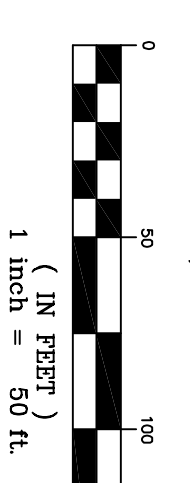

Leonard Stambert



PLAN DATE:
9/23/20

DWG NUMBER

20114

REV. 1